




F DETAIL A
SCALE: 1/2" = 1'-0"

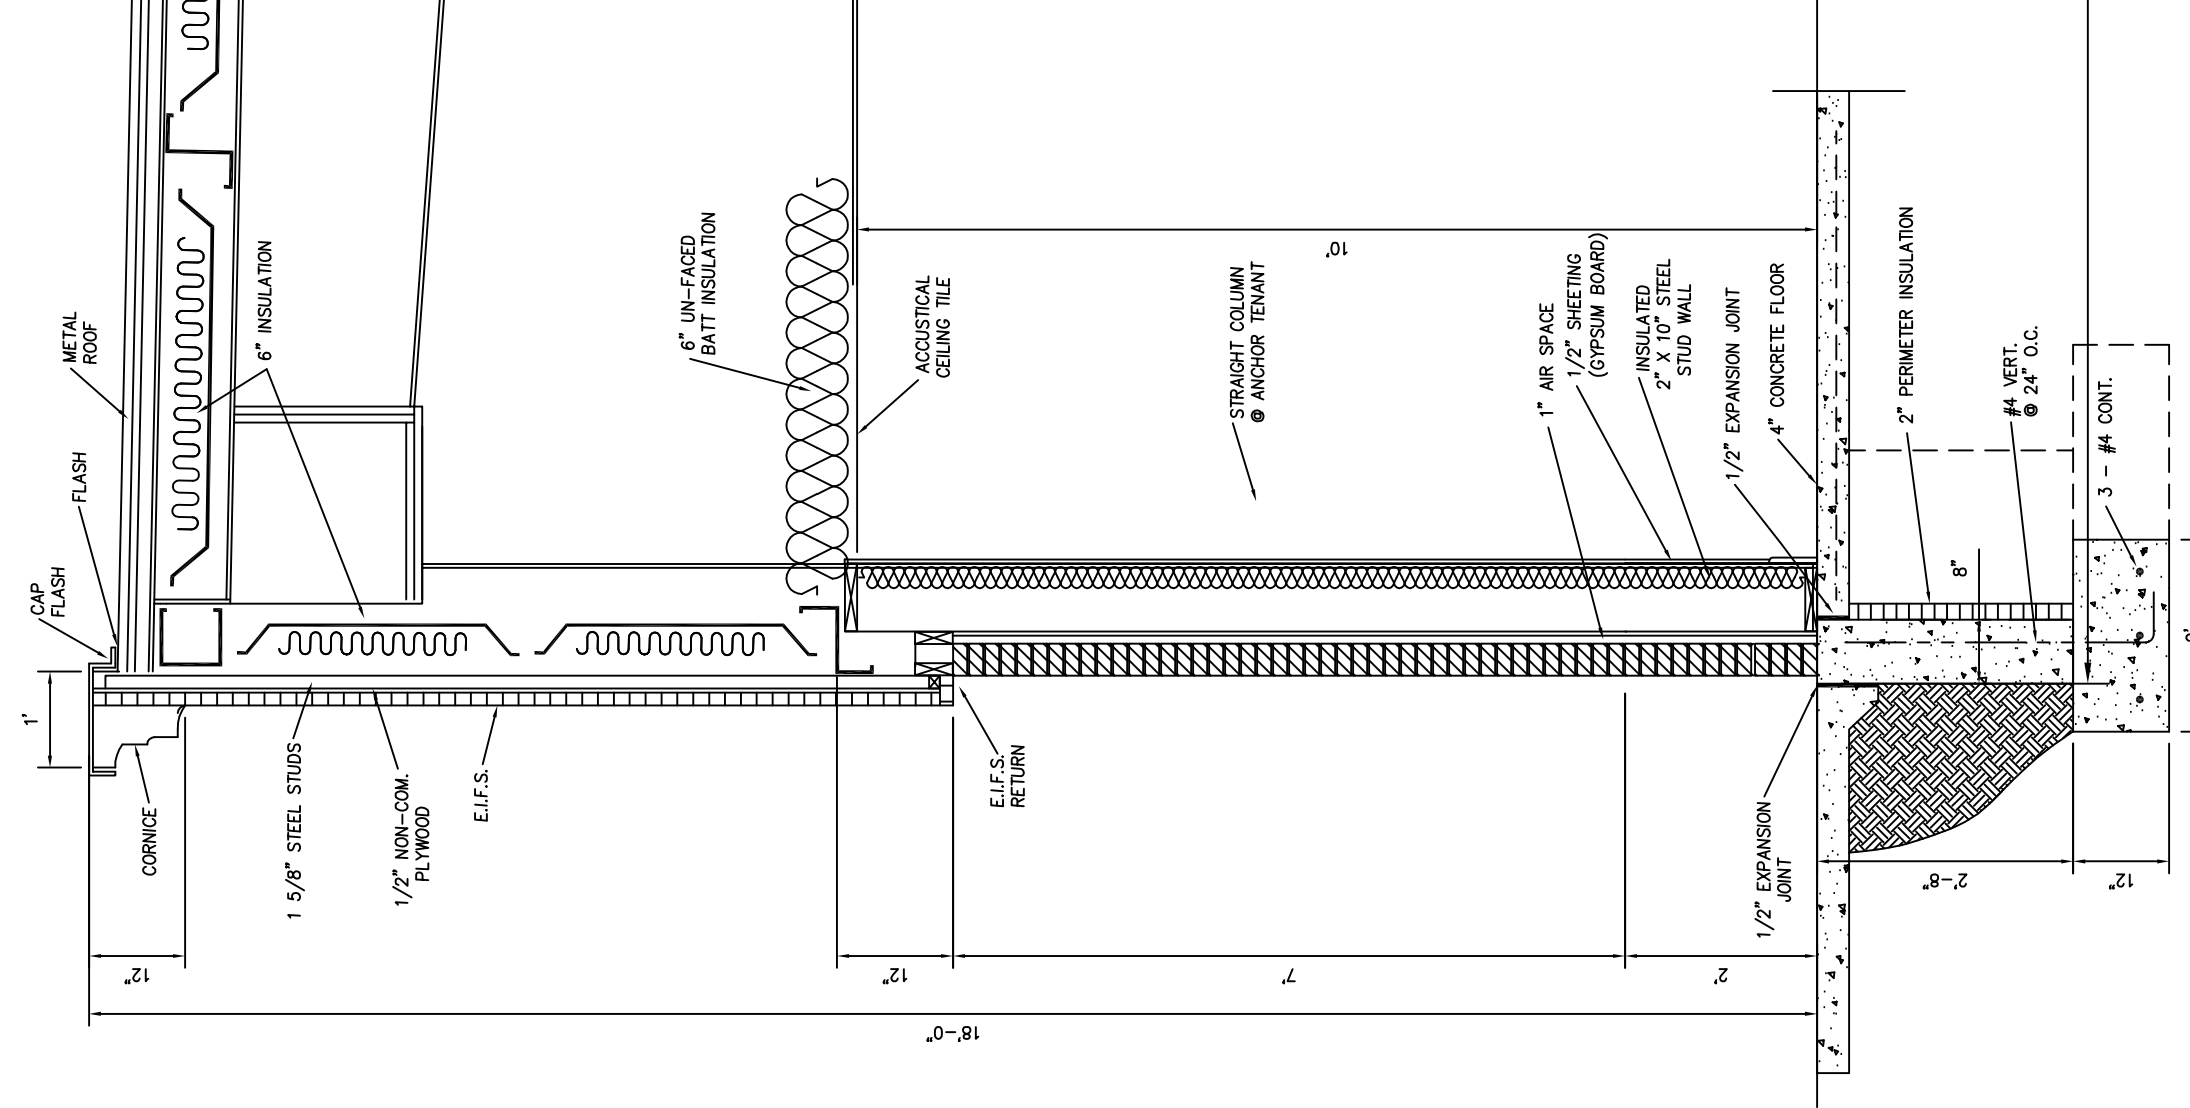


A DETAIL A
SCALE: 1/2" = 1'-0"

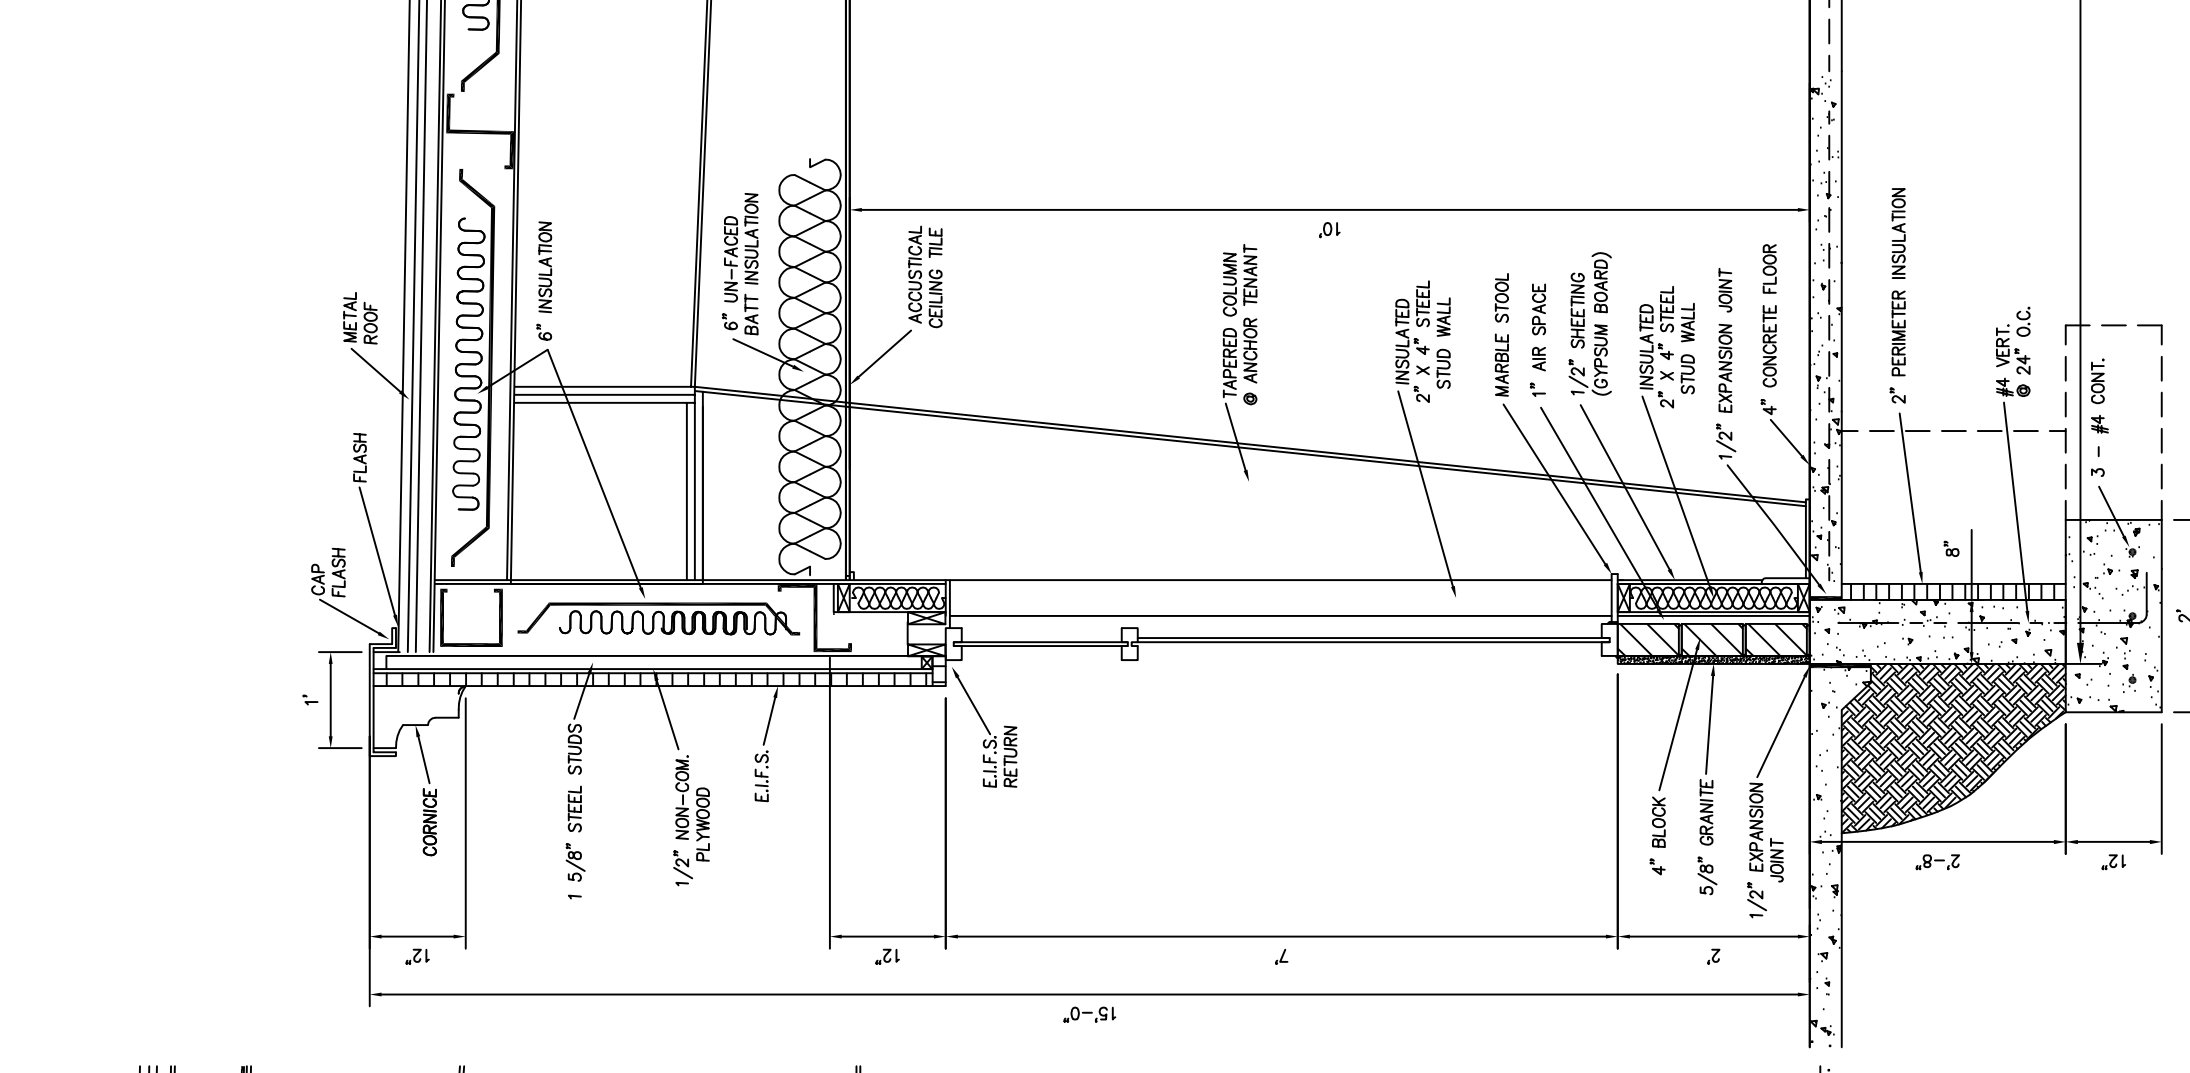


B DETAIL A
SCALE: 1/2" = 1'-0"

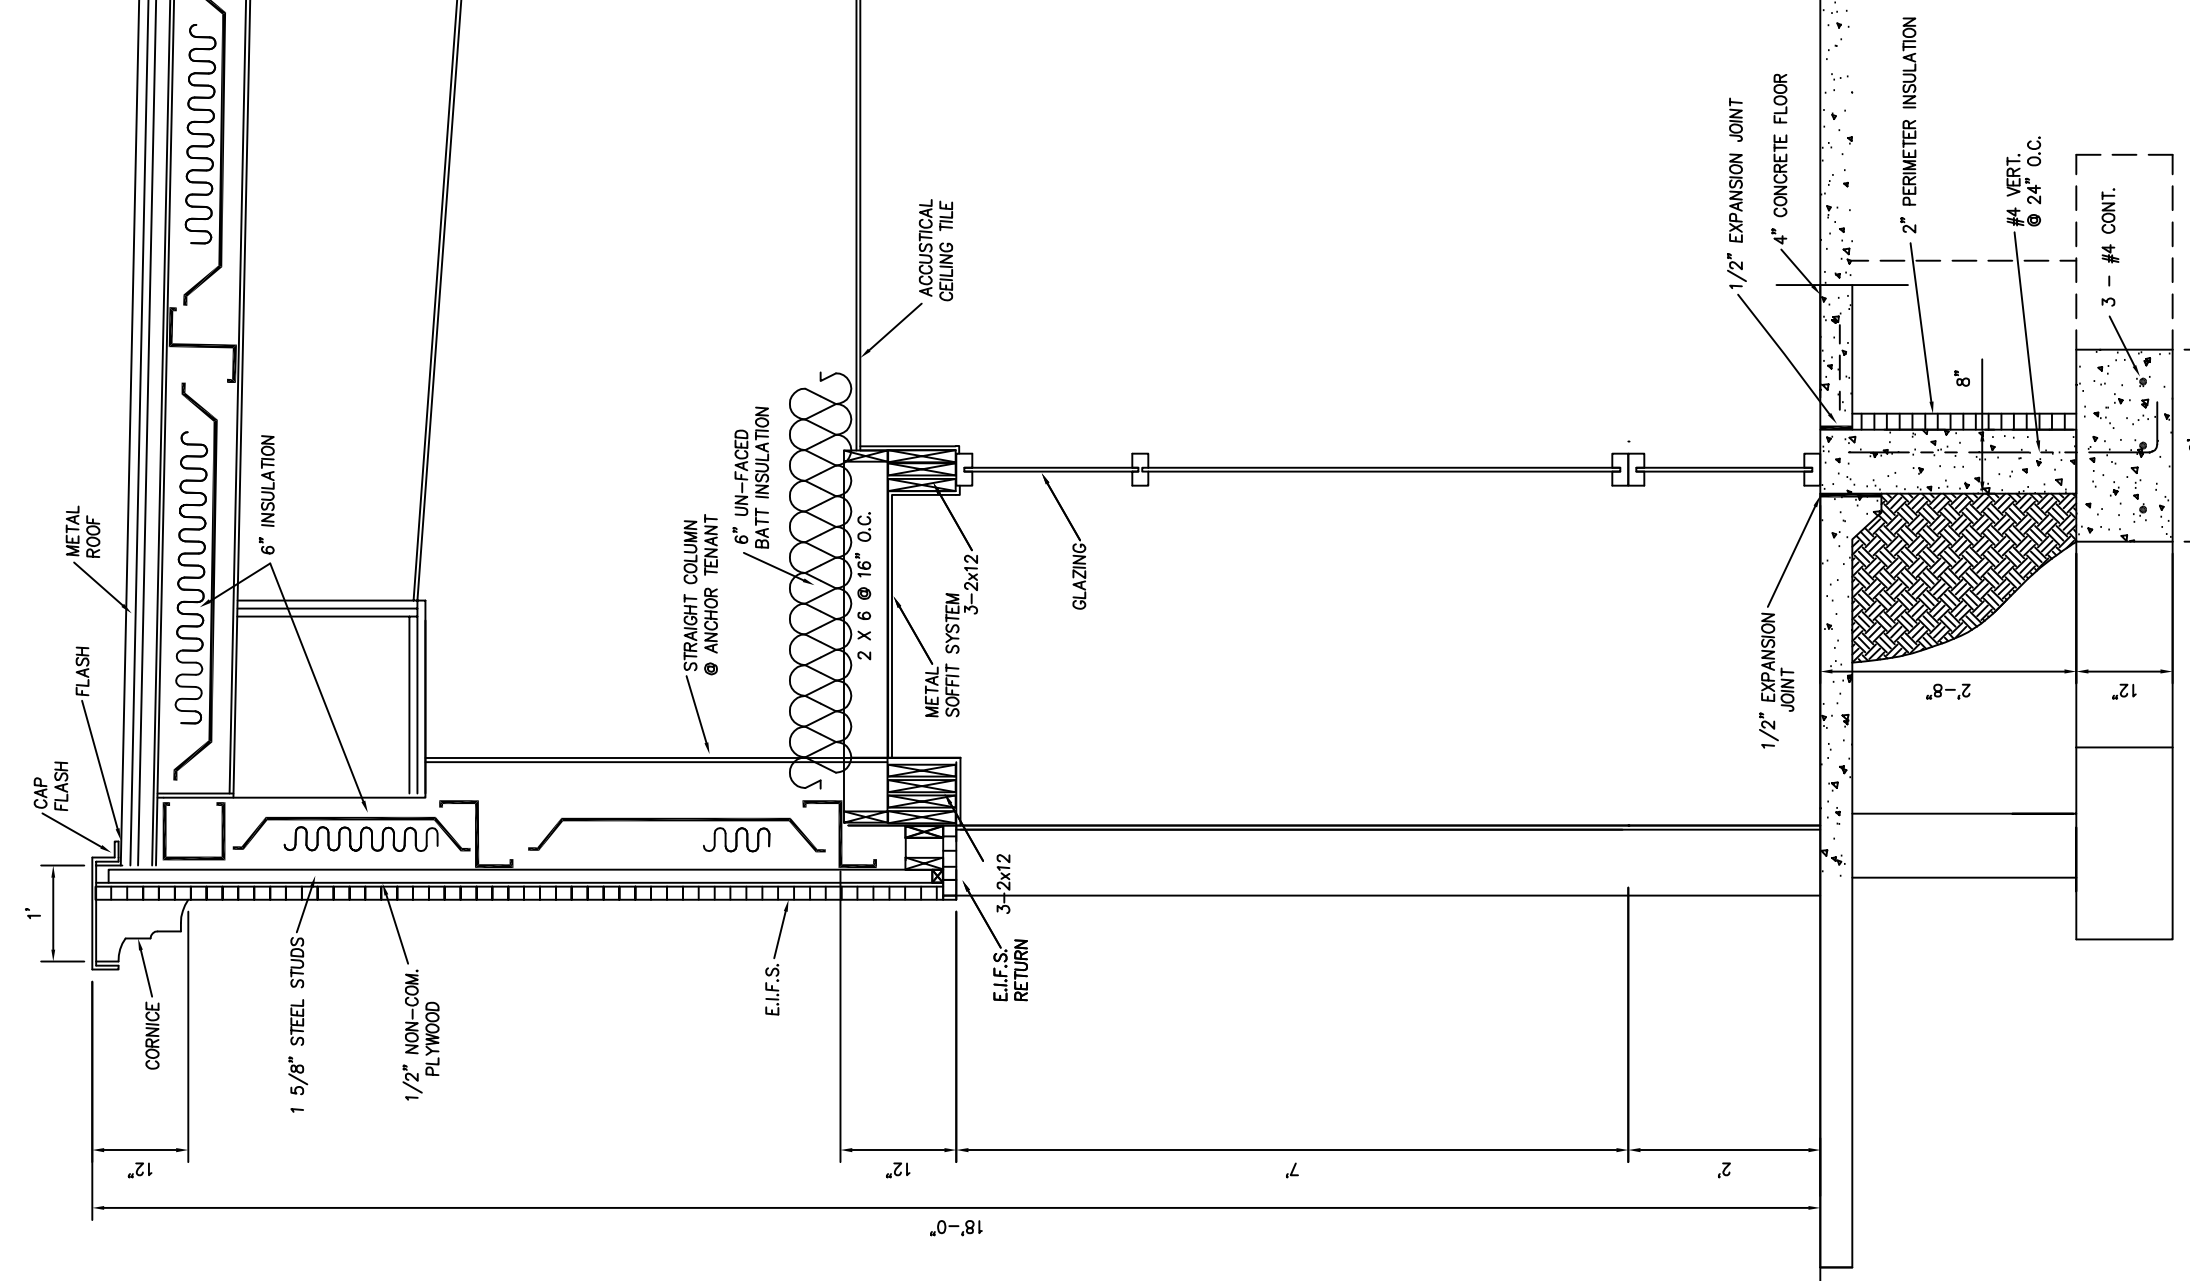

C DETAIL A
SCALE: 1/2" = 1'-0"

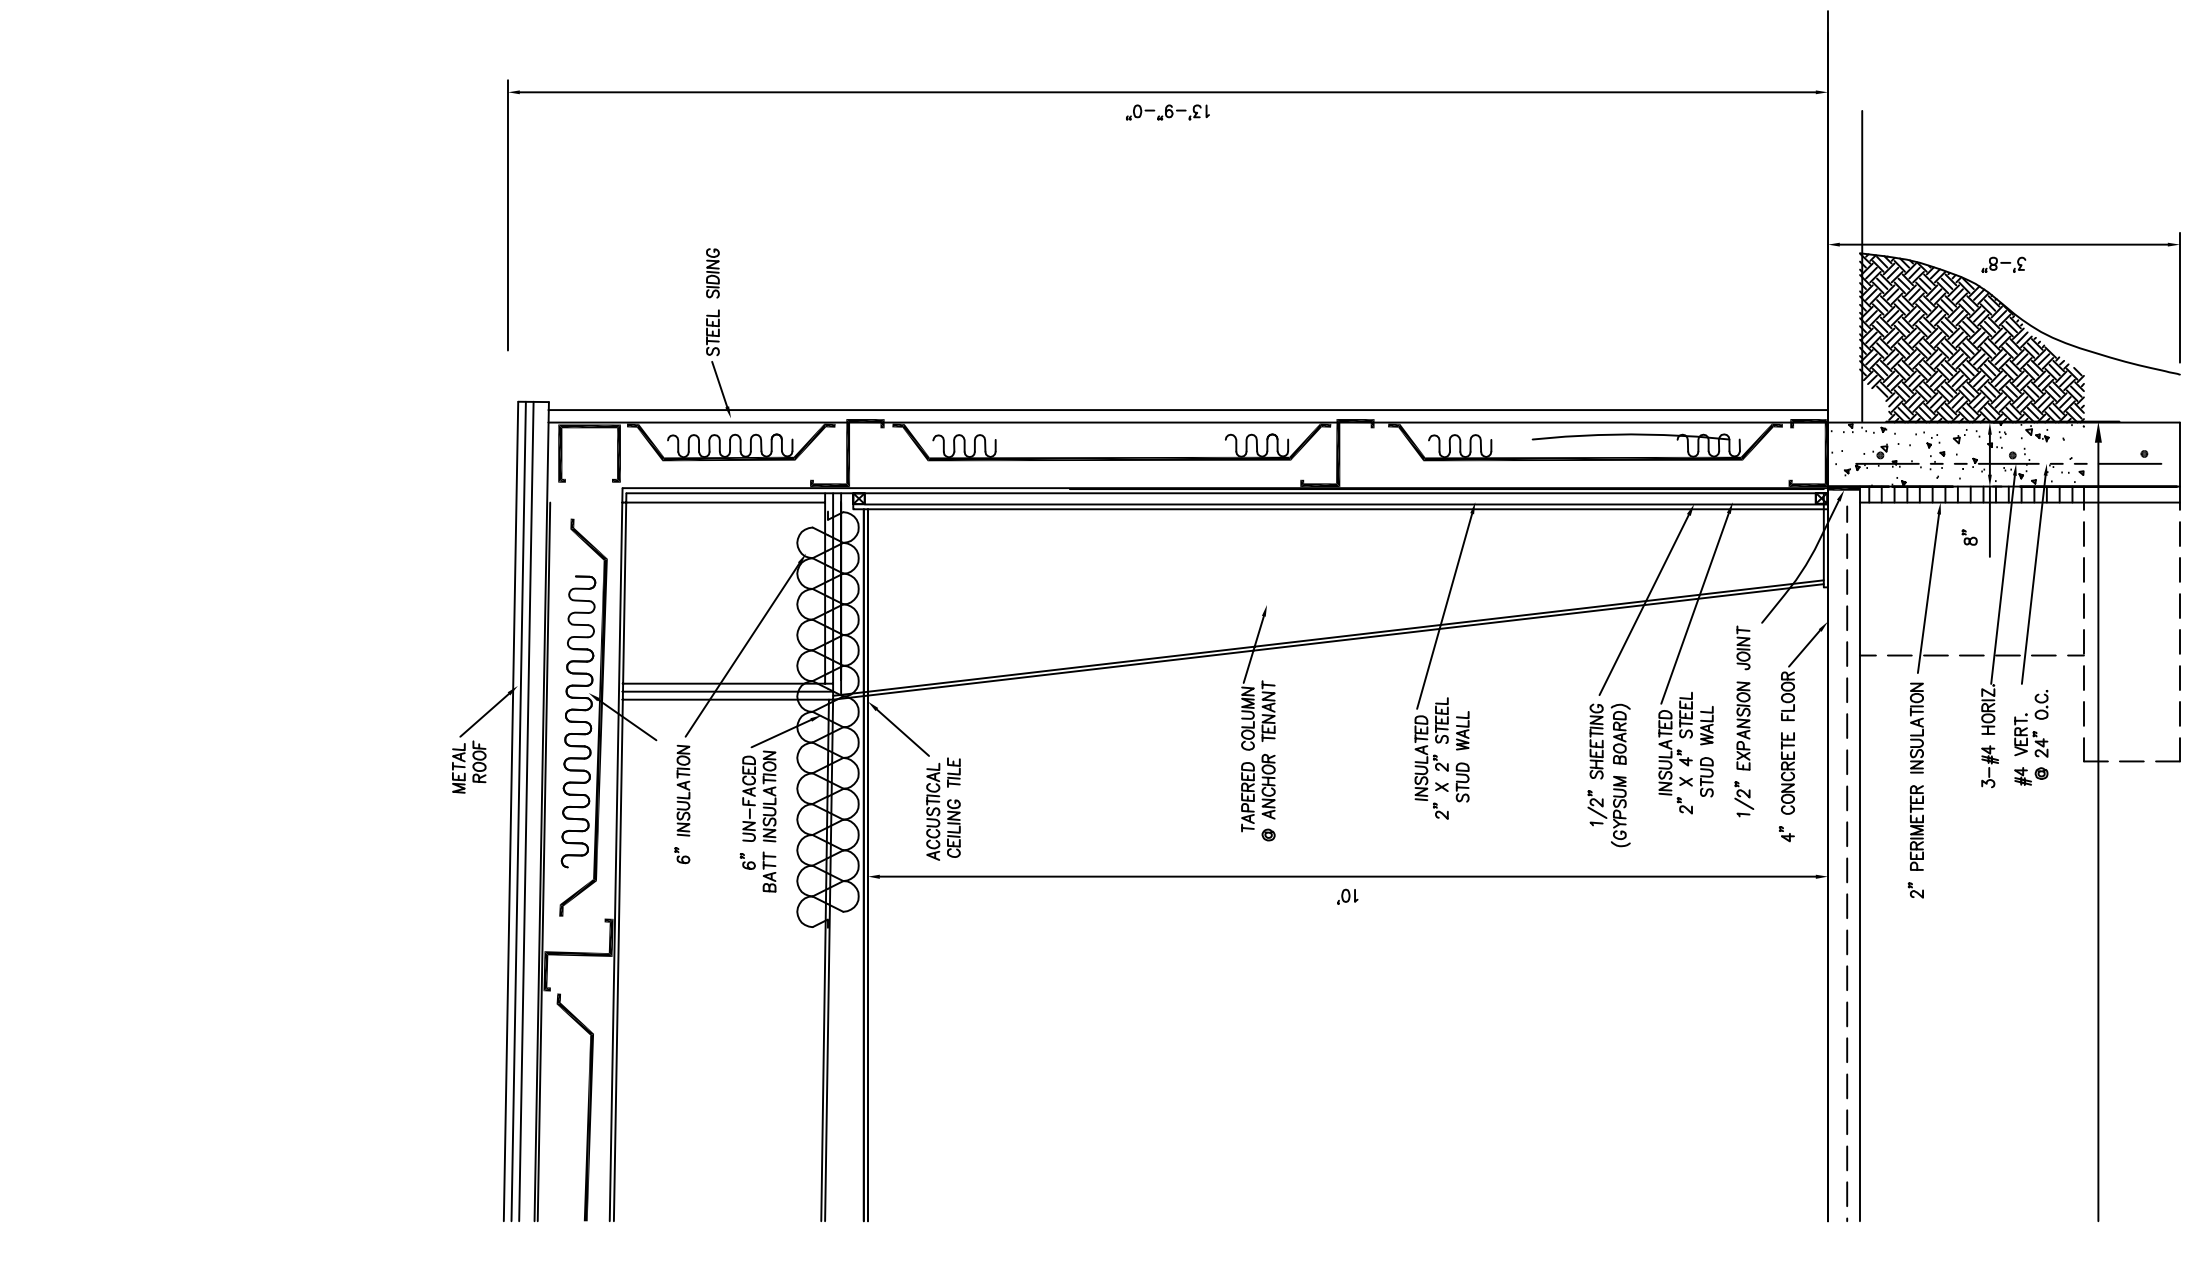

D DETAIL A
SCALE: 1/2" = 1'-0"

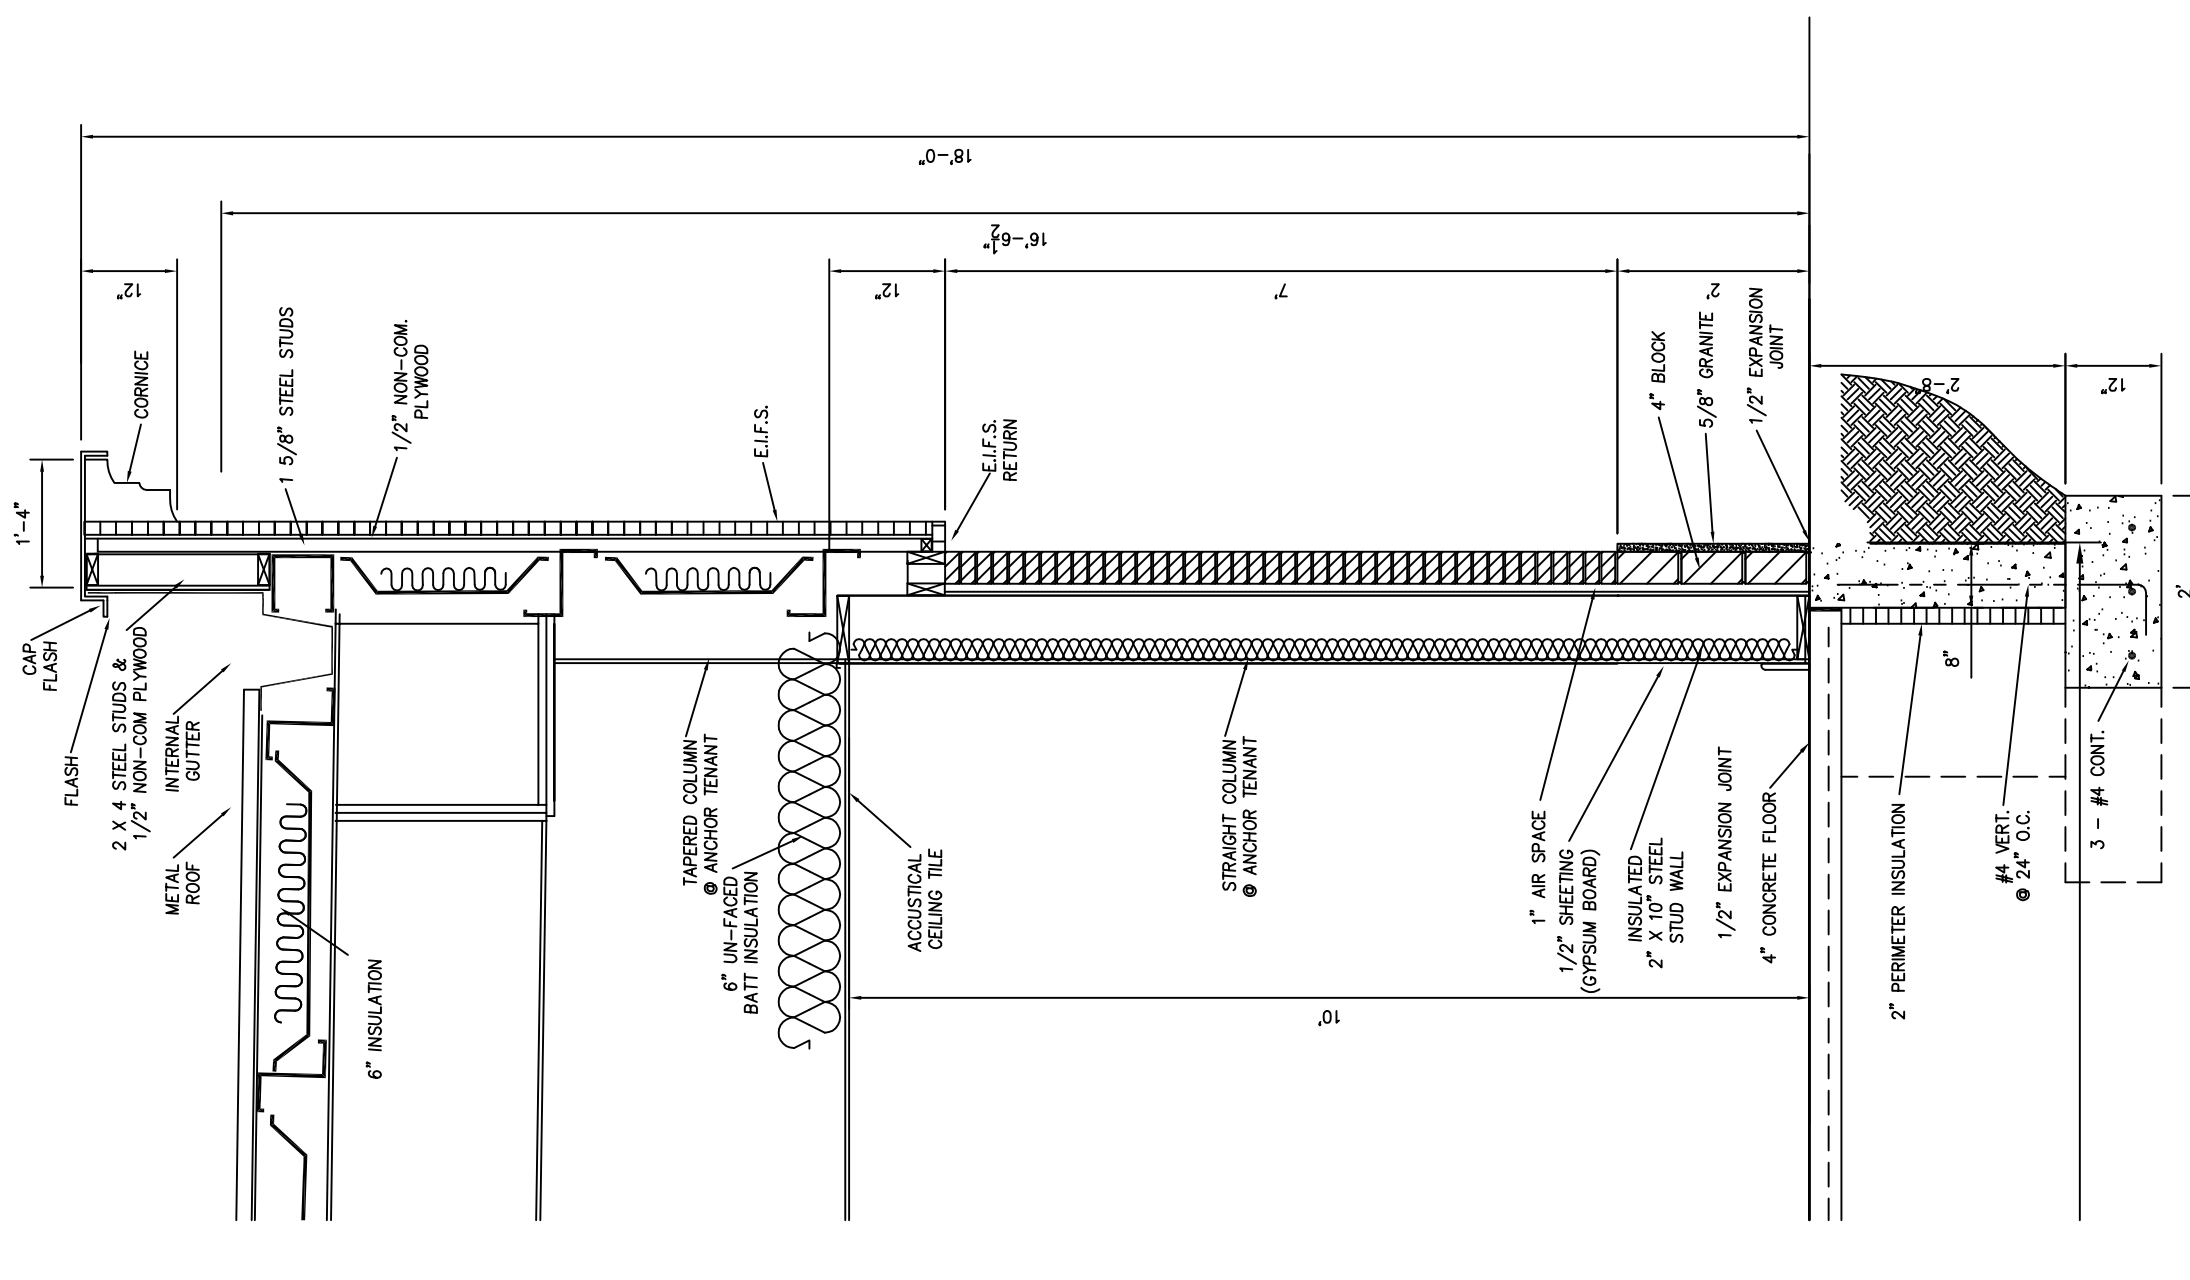

E DETAIL A
SCALE: 1/2" = 1'-0"